


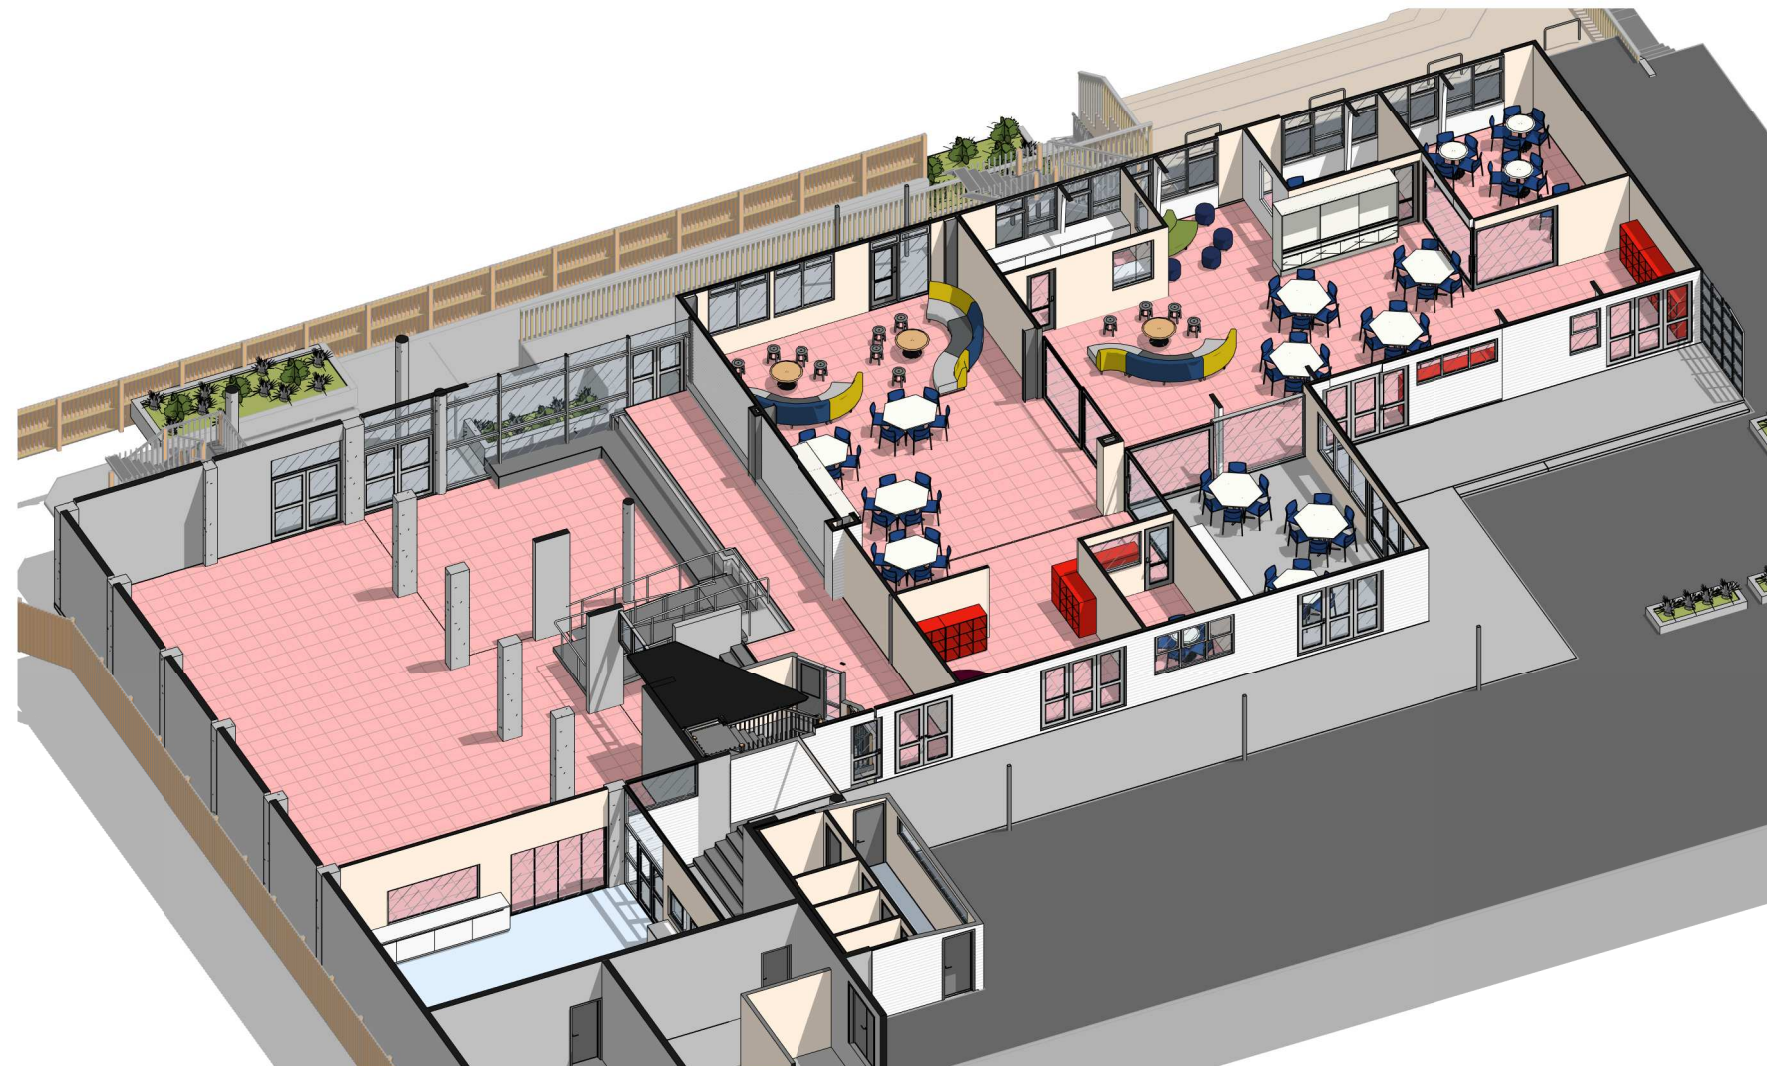

1 **3D Perspective - Takaha 02**
SCALE @ A3 - | SCALE @ A1 - DOUBLE SCALE



2 **3D Perspective - Takaha 01**
SCALE @ A3 - | SCALE @ A1 - DOUBLE SCALE

A10 REV.


MOE & Brooklyn School
Brooklyn School
Re-Development

Perspective - Takaha/Moa

NO.	DESCRIPTION	DATE
SCALE @ A3.		
SCALE @ A1.	HALVE A3 SCALE	
PROJECT No.	M579	
PLOT DATE.	13/09/2017 2:04:10 PM	

Preliminary Design

Wellington / Auckland / Palmerston North
PH. +64 - 4 - 920 0032 / dgse.co.nz

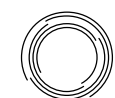

designgroup
stapleton elliott