


1 **3d Kiwi Village Perspective 01**  
 SCALE @ A3 - | SCALE @ A1 - DOUBLE SCALE

Line of Roof shown dotted

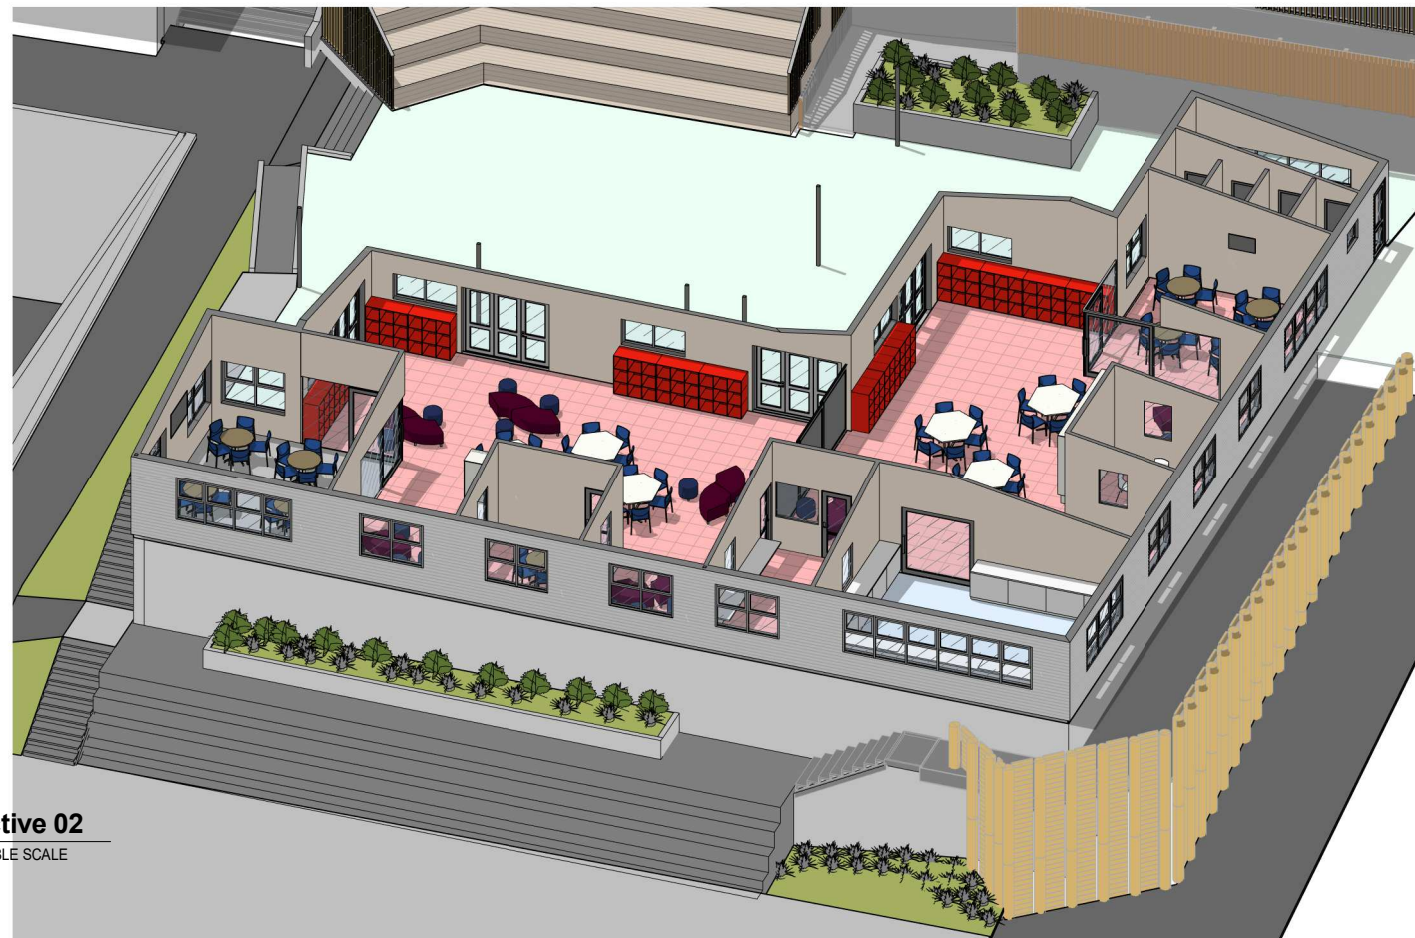

2 **3d Kiwi Village Perspective 02**  
 SCALE @ A3 - | SCALE @ A1 - DOUBLE SCALE

# A12 REV.

MOE & Brooklyn School  
 Brooklyn School  
 Re-Development

## Perspective - Kiwi Village

NO.	DESCRIPTION	DATE
-----	-------------	------

SCALE @ A3.  
 SCALE @ A1. **HALVE A3 SCALE**  
 PROJECT No. **M579**  
 PLOT DATE. **13/09/2017 2:04:19 PM**

## Preliminary Design

Wellington / Auckland / <sup>Hall</sup>Palmerston North  
 PH. +64 - 4 - 920 0032 / dgse.co.nz